


界桩编号	X	Y	备注
HHRJSD-HAHZ-R0001-1	3665089.9649	382135.8317	与三河船闸管理范围界衔接
HHRJSD-HAHZ-R0001-2	3665089.2844	382143.3215	
HHRJSD-HAHZ-R0001-3	3665094.6412	382158.3234	
HHRJSD-HAHZ-R0001-4	3665101.1014	382175.3442	
HHRJSD-HAHZ-R0001-5	3665112.8146	382195.7692	
HHRJSD-HAHZ-R0001-6	3665118.9566	382218.4833	
HHRJSD-HAHZ-R0001-7	3665112.5285	382226.8779	
HHRJSD-HAHZ-R0001-8	3665118.0310	382240.0837	
HHRJSD-HAHZ-R0001-9	3665121.5100	382248.5193	
HHRJSD-HAHZ-R0001-10	3665130.2176	382249.2445	
HHRJSD-HAHZ-R0001-11	3665142.8327	382277.8524	
HHRJSD-HAHZ-R0002-1	3665157.4142	382308.0712	
HHRJSD-HAHZ-R0002-2	3665160.7392	382339.9156	
HHRJSD-HAHZ-R0002-3	3665163.1083	382362.1154	
HHRJSD-HAHZ-R0002-4	3665157.8461	382368.3621	
HHRJSD-HAHZ-R0002-5	3665157.2794	382378.0818	
HHRJSD-HAHZ-R0002-6	3665159.2007	382385.7187	
HHRJSD-HAHZ-R0002-7	3665168.0953	382392.5457	
HHRJSD-HAHZ-R0003-1	3665173.4668	382419.8648	
HHRJSD-HAHZ-R0003-2	3665181.7920	382465.0852	
HHRJSD-HAHZ-R0004	3665168.0000	382486.3600	现状管理界桩

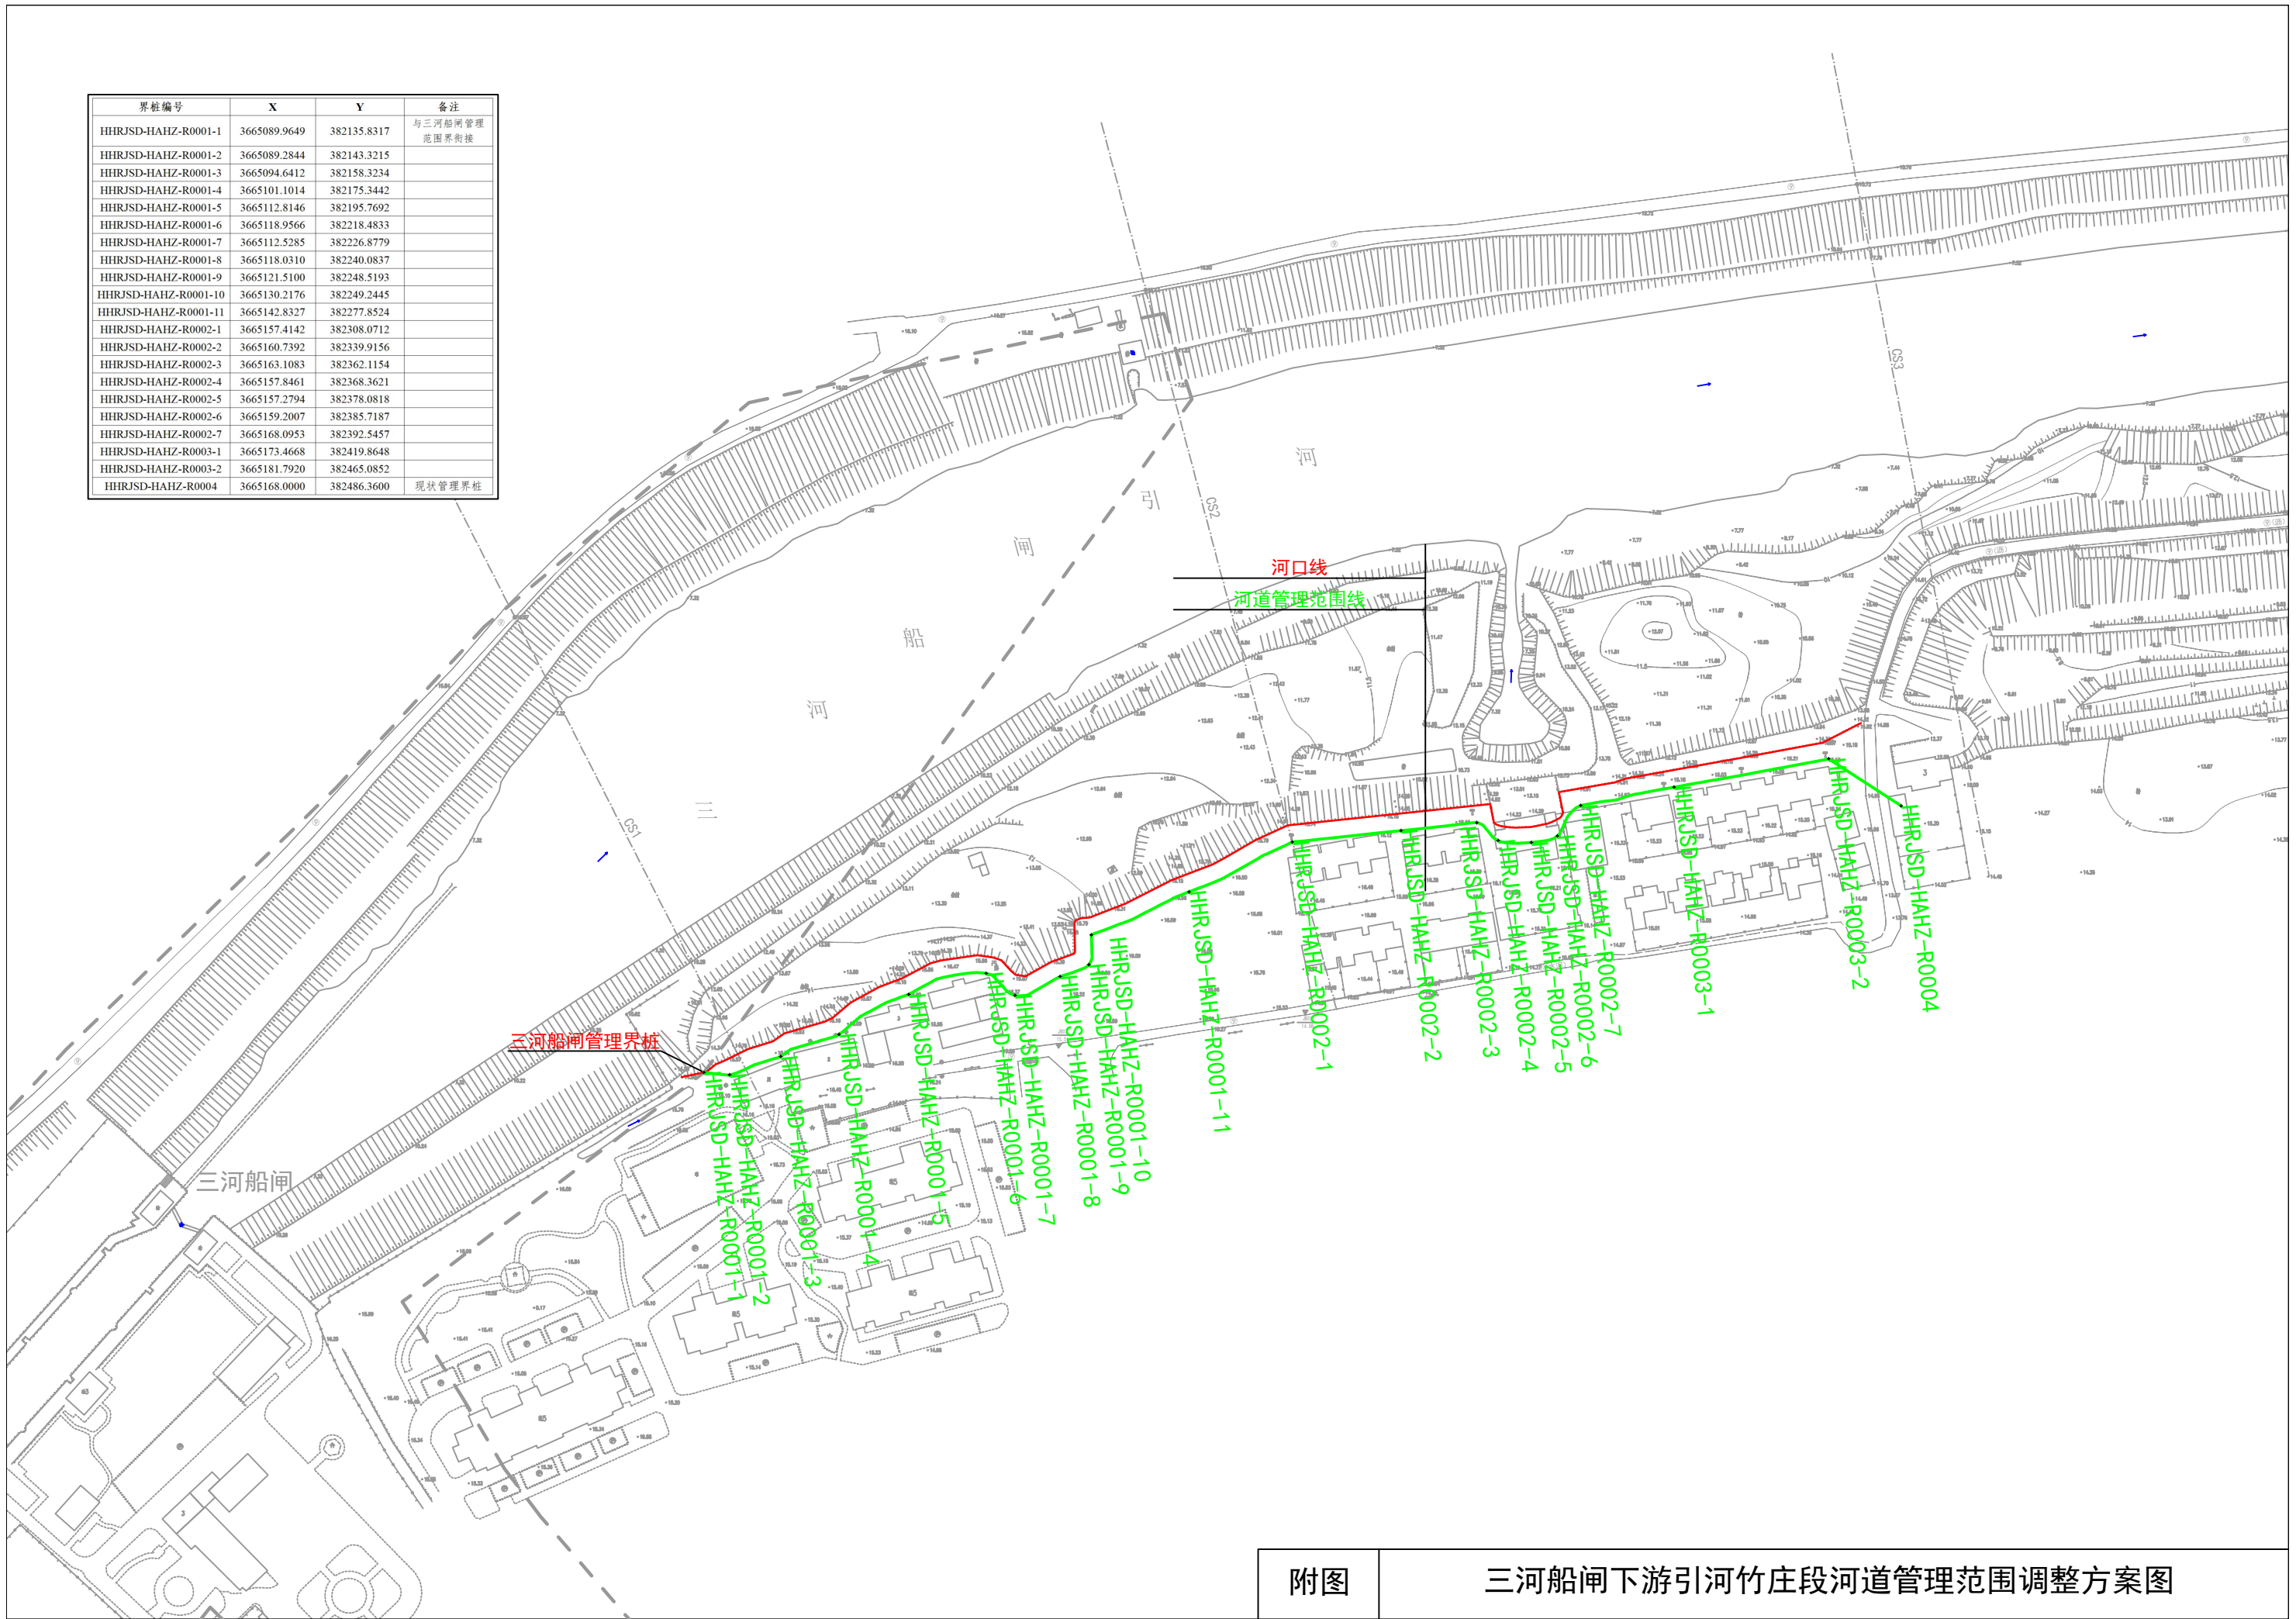

附图	三河船闸下游引河竹庄段河道管理范围调整方案图
----	------------------------